


FACHADA NORTE - 01 CENTRO EMPRESARIAL
1:75

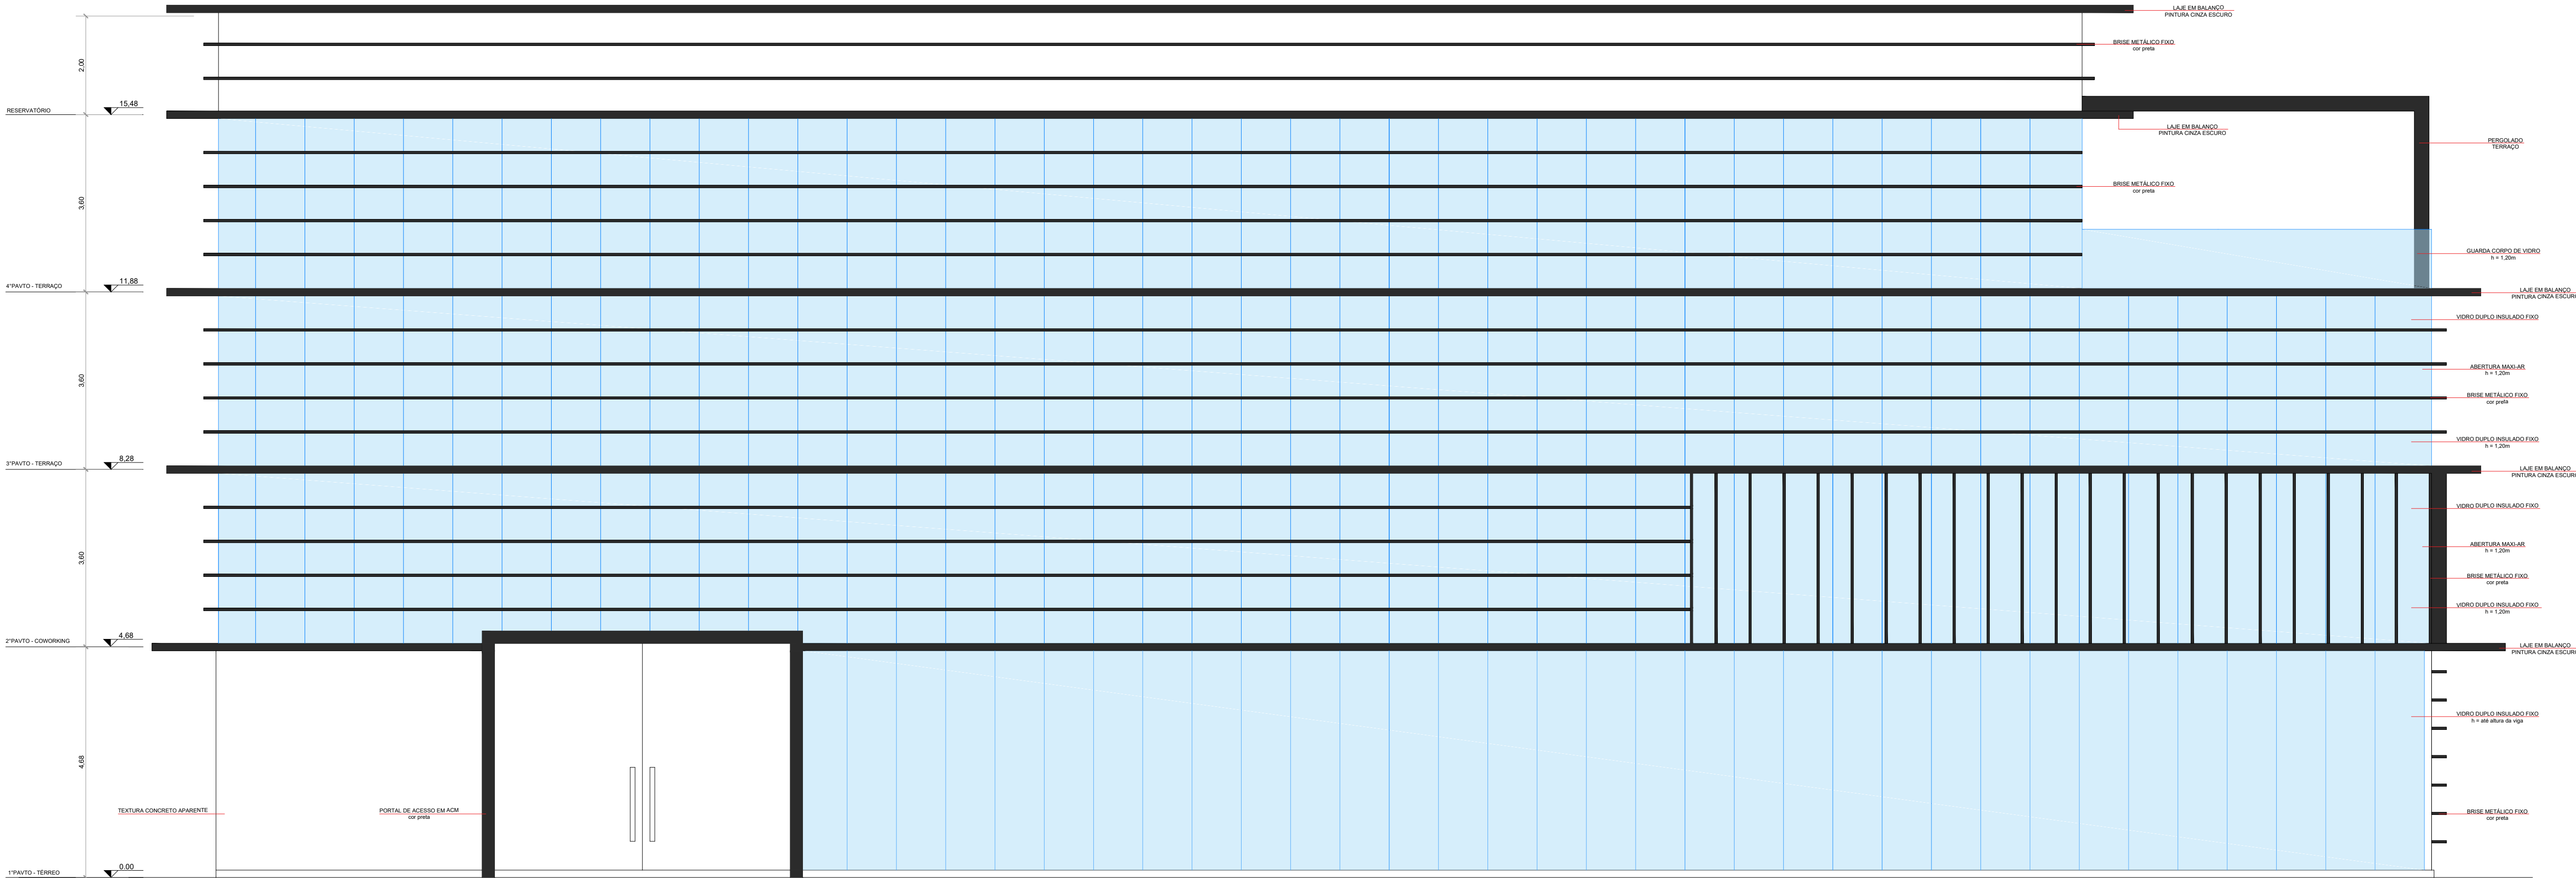

FACHADA LESTE - 01 CENTRO EMPRESARIAL
1:75